

**Ag Center Building Advisory
Committee**



Davie County Government
Center
154 Government Center Drive
Mocksville NC 27028
October 28, 2025
4:00 PM

MINUTES

**Davie County - Ag Center Building Advisory Committee
AG CENTER BUILDING ADVISORY COMMITTEE**

1. Call to Order - Chair Weatherman

At 4:02 P.M., Chair Weatherman called the meeting to order.

2. Adopt Agenda - Chair Weatherman

Keith Beck made a motion to adopt the agenda. Craig Myers seconded the motion. All were in favor, and the motion passed.

3. Approval of Minutes - Chair Weatherman

Keith Beck made a motion to approve the minutes. Craig Myers seconded the motion. All were in favor, and the motion passed.

a. September Meeting Minutes

4. Discussion Items

a. Annual Conservation Field Day

Karen Logan presented photos from the annual conservation field day.

b. Kevin Marion - Design Plan

Kevin Marion presented the final review of the schematic design plan. He explained to the group that, due to the number of ravines on the property, extensive grading will be required. The site plan includes the farmers market, museum, and arboretum, which can be completed in phases. The estimated total project cost is approximately \$50 million. Kevin will rework the figures and present the updated proposal to the group on November 18 for a vote on the design.

5. Adjourn - Chair Weatherman

Keith Beck made the motion to adjourn. Craig Myers seconded the motion. All were in favor, and the motion passed.

DC AG Center
Schematic Design Final Review
10/28/25



FULLER
ARCHITECTURE




FULLER
ARCHITECTURE

68 COURT SQUARE
SUITE 200
MOCKVILLE NC
27028
336 751 0400

SITE PLAN

DATE:
OCTOBER 28, 2025
FINAL REVIEW
REVISIONS:

A0.1

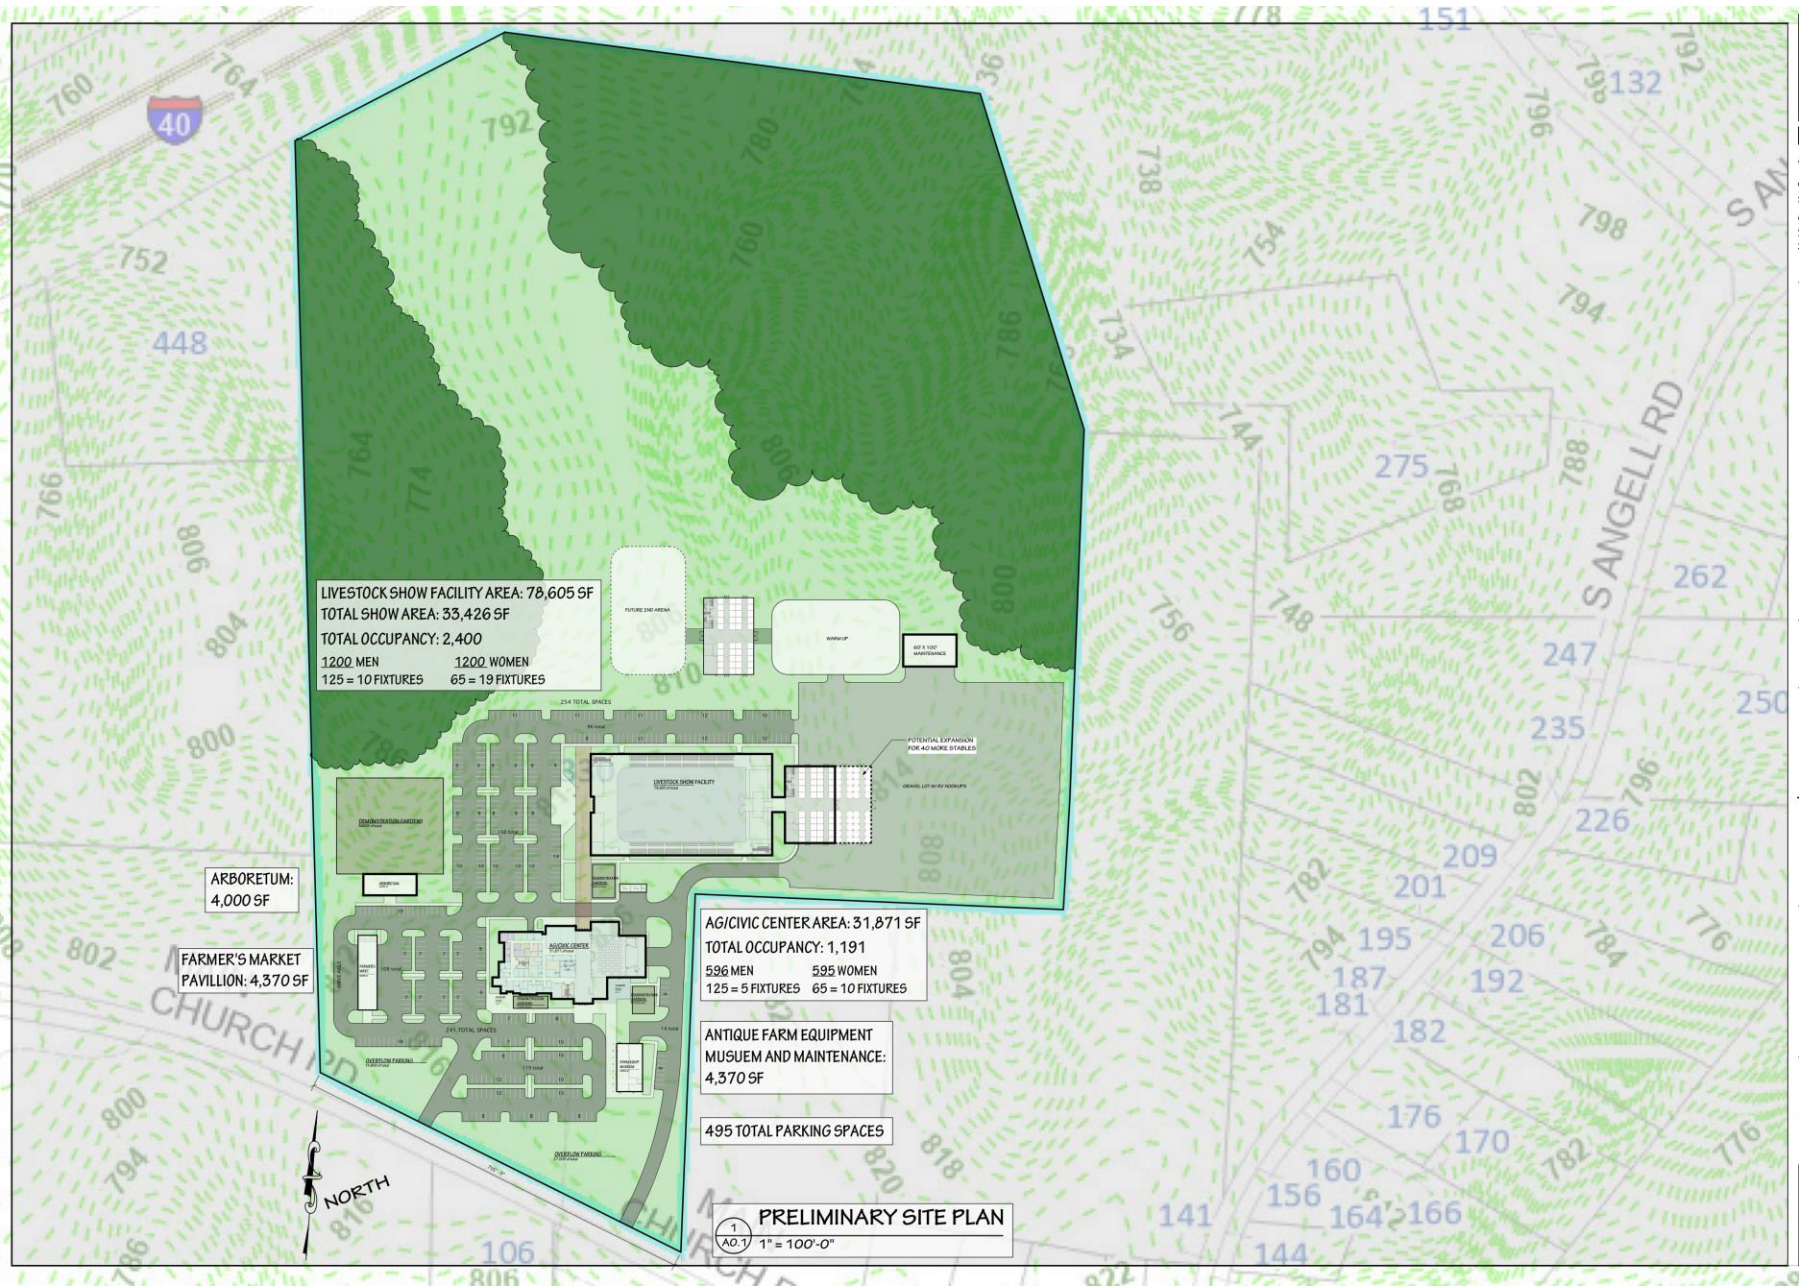



68 COURT SQUARE
SUITE 200
MOCKSVILLE NC
2 7 0 2 8
336 751 0400


**DAVIE COUNTY
AGRICULTURAL/CIVIC
COMPLEX**

**ENLARGED
SITE PLAN**

DATE:
OCTOBER 28, 2025
FINAL REVIEW

REVISIONS:

A0.2

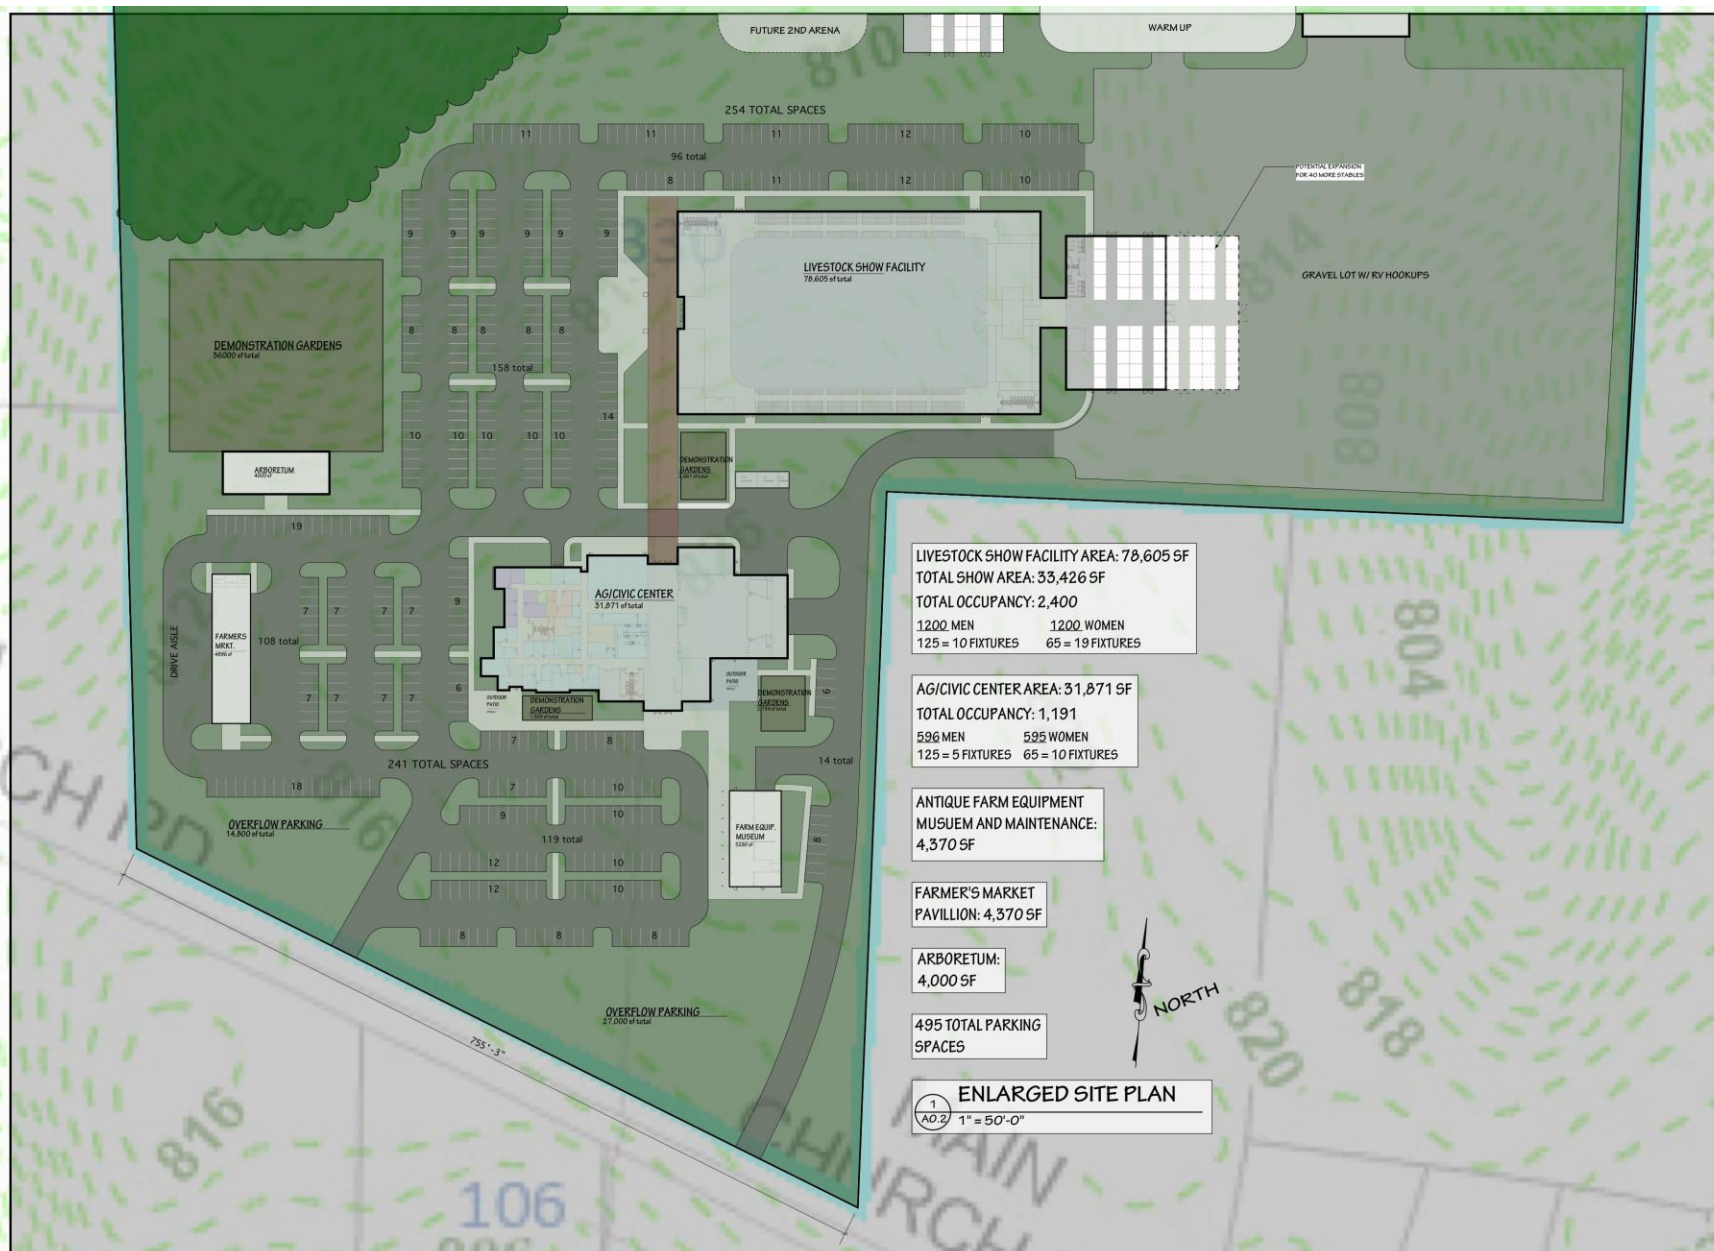

A1.0



68 COURT SQUARE
SUITE 200
MOCKSVILLE NC
2 7 0 2 8
336 751 0400


**DAVIE COUNTY
AGRICULTURAL/CIVIC
COMPLEX**

LIVESTOCK SHOW FACILITY FLOOR PLAN

DATE:
OCTOBER 28, 2025
FINAL REVIEW

REVISIONS:

A1.1

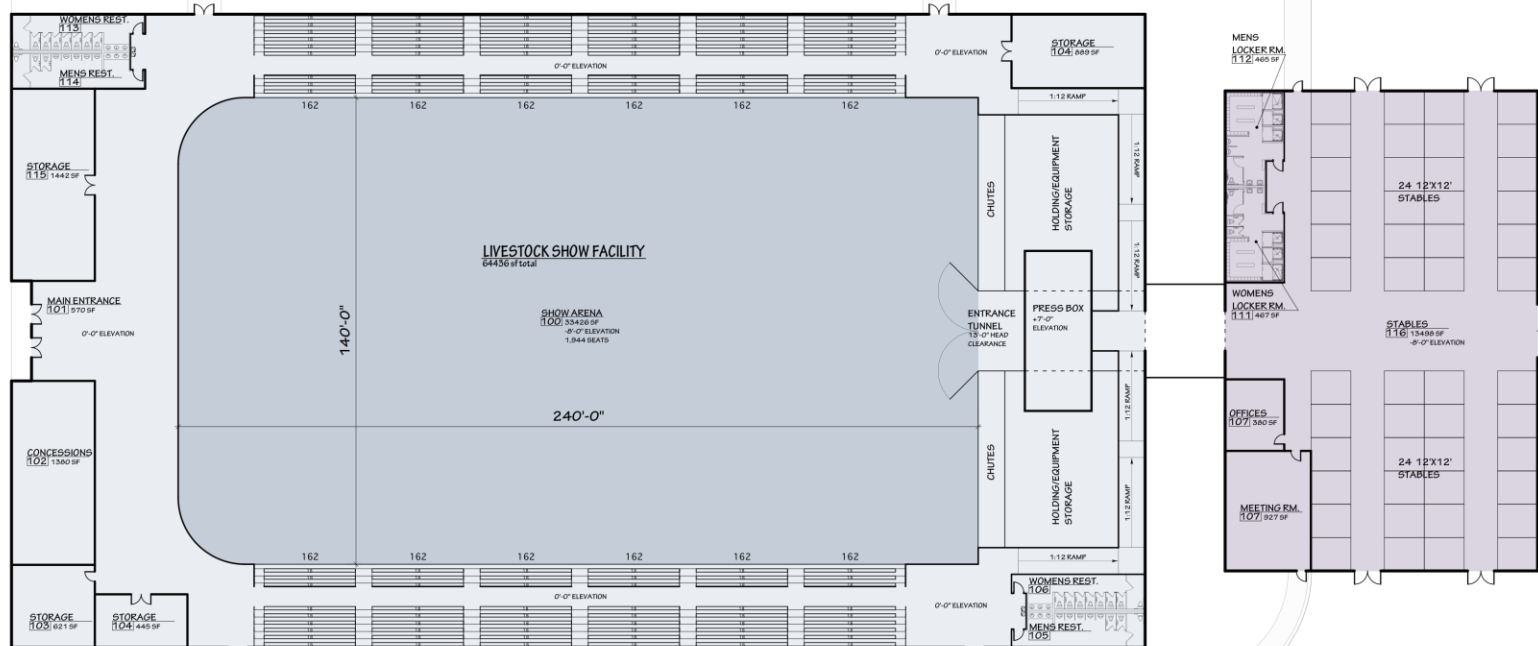

LIVESTOCK SHOW FAC.
64436 sf total

FLOOR PLAN KEY:

SHOW AREA -

LIVESTOCK SHOW FAC. -

STABLES -

1 PRELIMINARY LIVESTOCK SHOW FACILITY FLOOR PLAN
A1.1 SCALE: 1/16" = 1'-0"

S&W OUTBLDG.	EXT OUTBLDG.	FOR OUTBLDG.
-----------------	-----------------	-----------------

DEMONSTRATION GARDENS
11712661 SE







